


NOTES
 1. All dimensions are in millimetres unless noted otherwise.
 2. All levels are shown in millimetres unless noted otherwise.
 3. Do not scale from the drawing. Use figured dimensions only.
 4. Any discrepancies to be reported immediately to the engineer.
 5. This drawing is to be read in conjunction with all relevant Architect, engineers, subcontractors and specialists drawings and specifications.

Room Schedule		
Number	Name	Area
1	Total Area	12823 m ²
		12823 m ²

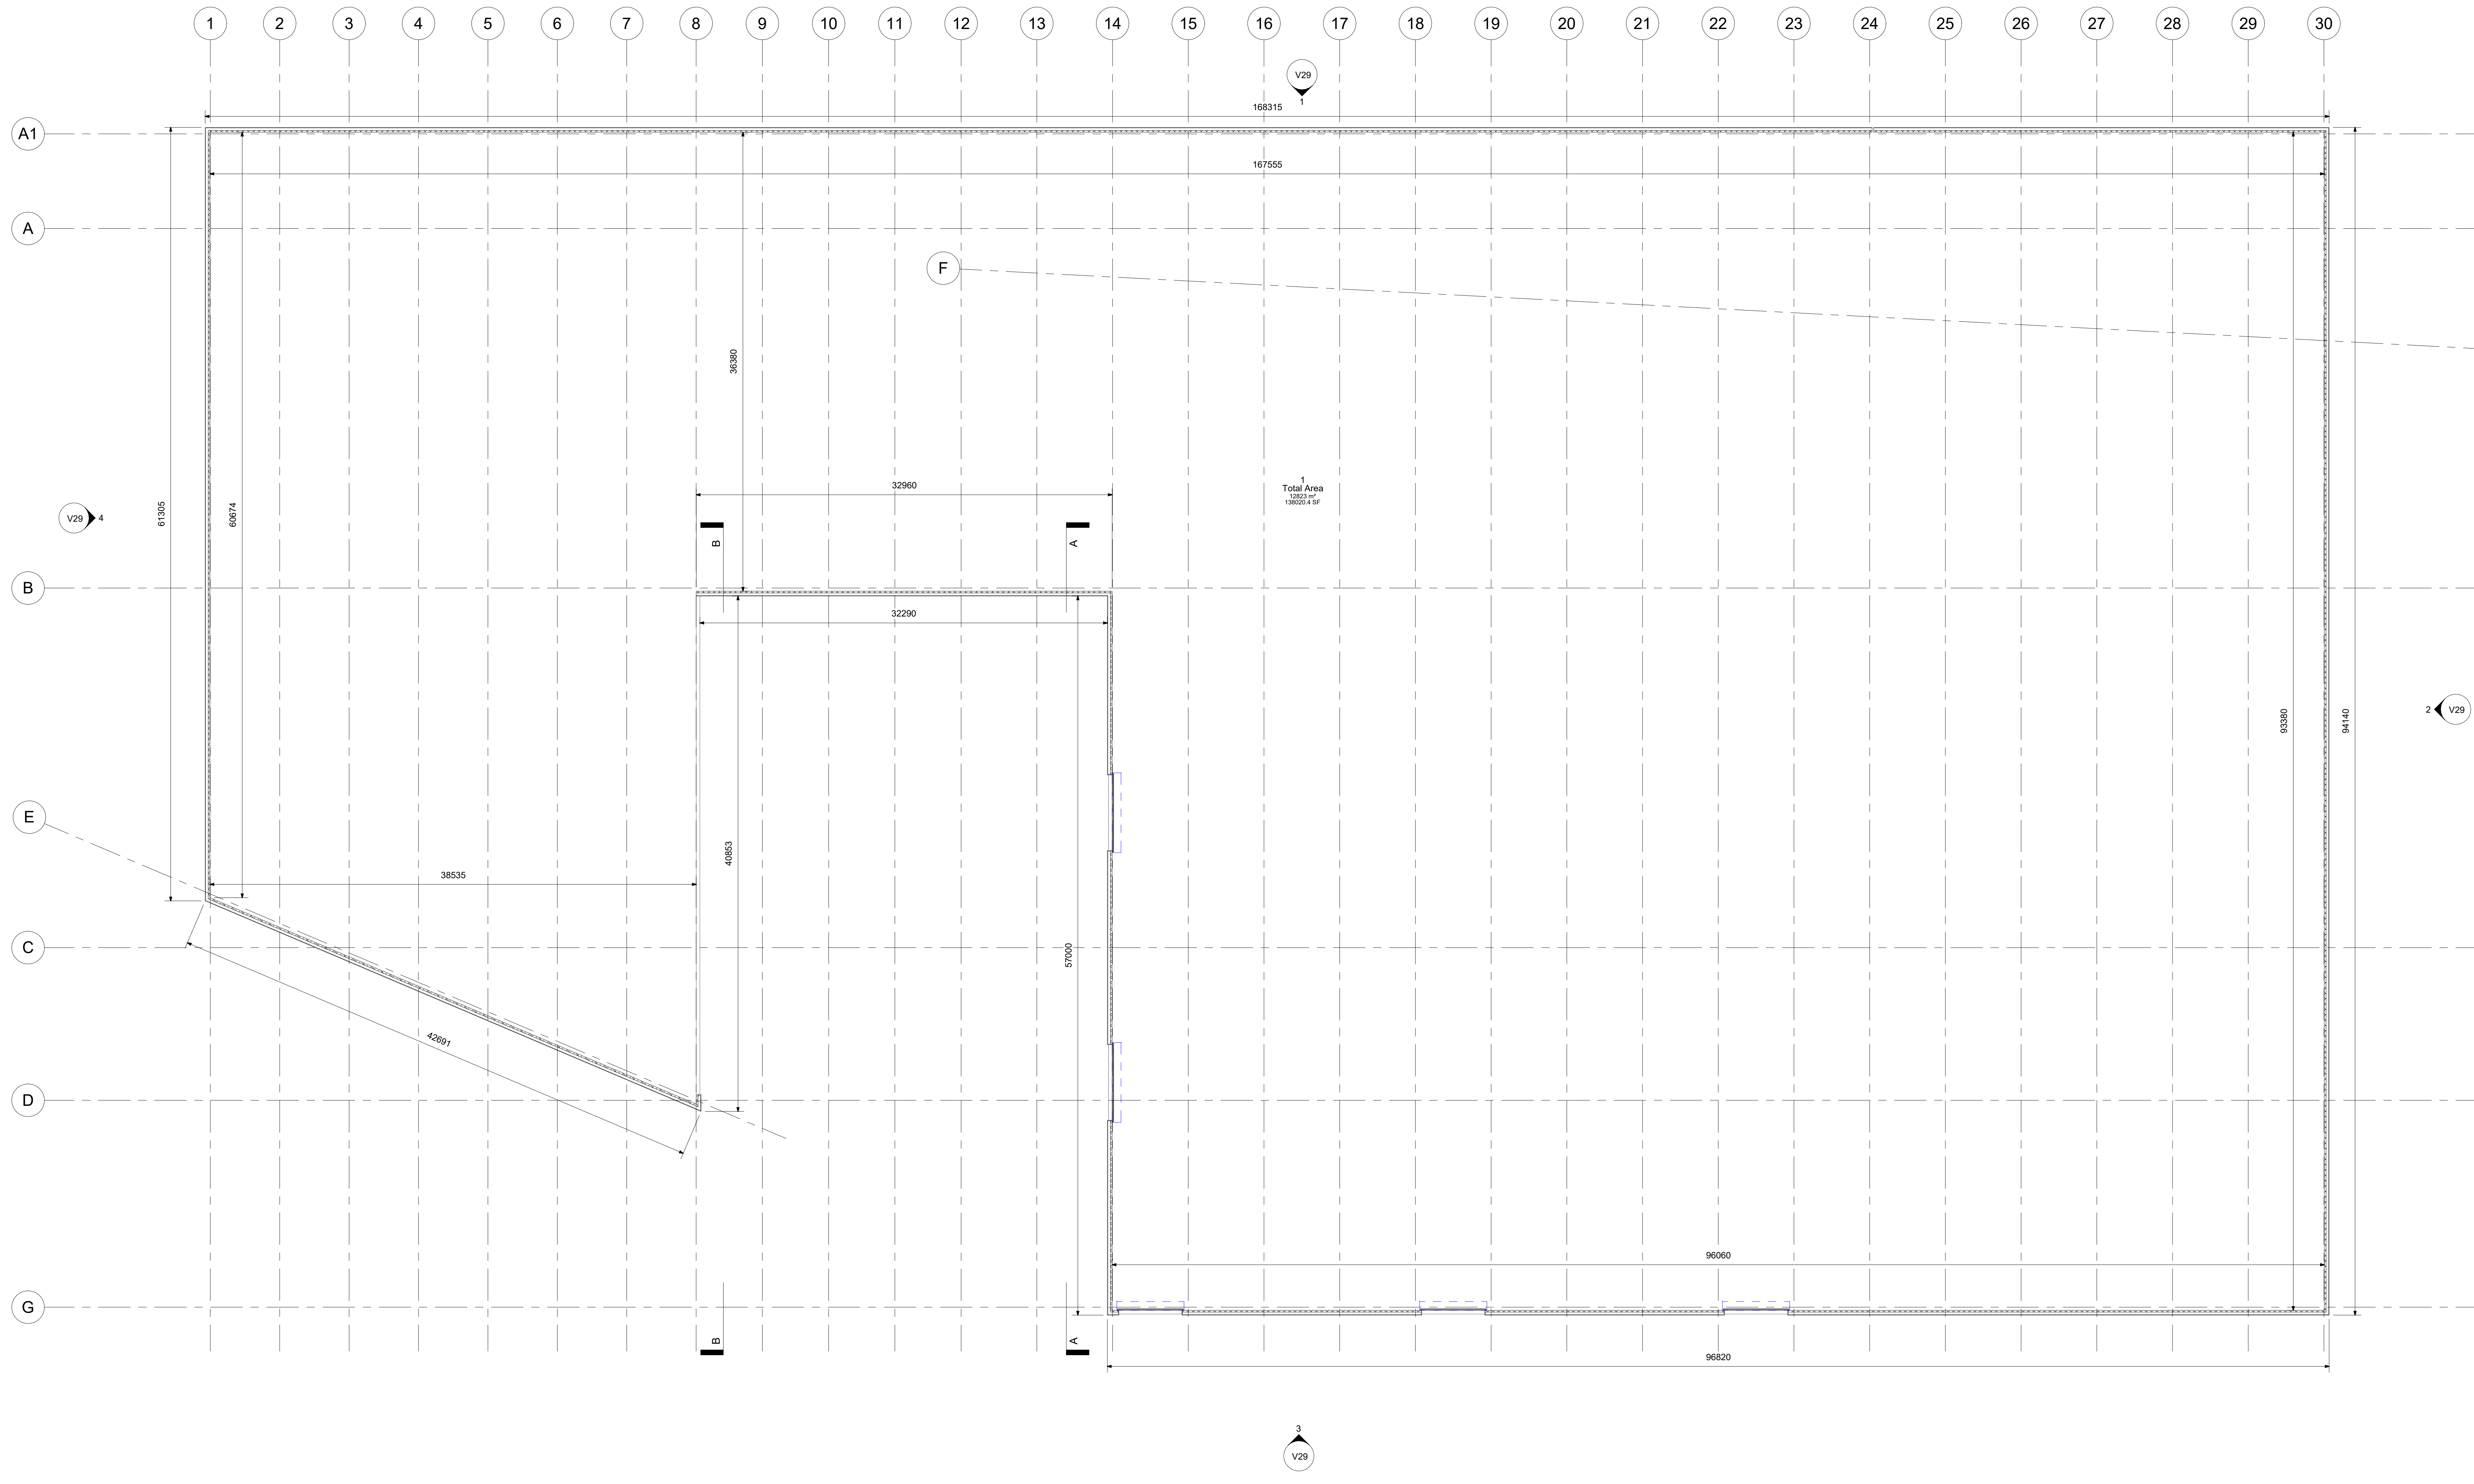

3
 V29
GROUND FLOOR LAYOUT
 Scale 1 : 200

PLANNING

Rev.	Drawn	Checked	Approved	Date	Description
A	JSM	CN		27/08/24	Door Openings added
Client Atlantic Recycling Atlantic Eco Park, Newton Road, Cardiff					
Project Atlantic MRF Shed Extension					
Title PROPOSED GROUND FLOOR PLAN					
 29 Boccon Park Old Field Road Pencoed Bridgend CF35 5LJ Phone: 01656 883704 Email: Enquiries@vale-consultancy.co.uk					
Date	Drawn	Checked	Approved		
JULY 24	JSM	CN			
Scale @ A0		Project number			
1 : 200		17405			
Status	System Number	Fig. no.	Rev.		
Planning	17405-h Planning-b	V27	A		