




- NOTES**
1. All dimensions are in millimetres unless noted otherwise.
 2. All levels are shown in millimetres unless noted otherwise.
 3. Do not scale from the drawing. Use figured dimensions only.
 4. Any discrepancies to be reported immediately to the engineer.
 5. This drawing is to be read in conjunction with all relevant Architects, engineers, subcontractors and specialists drawings and specifications.

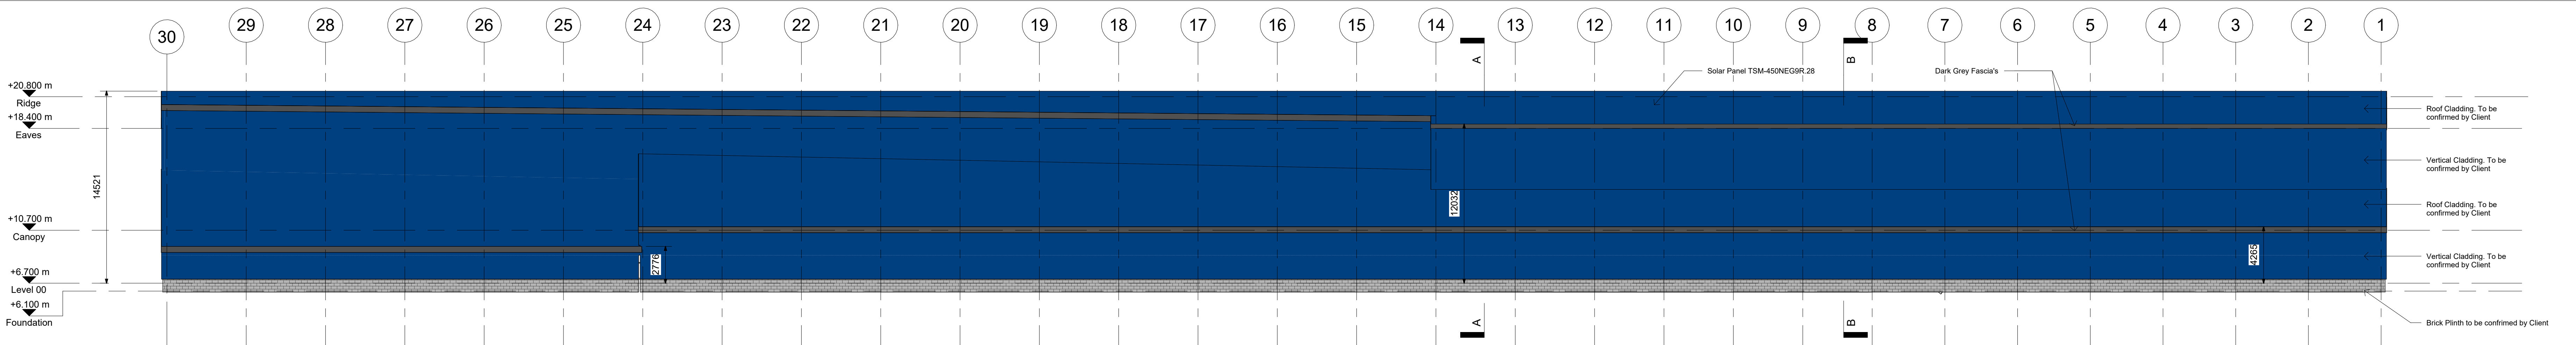


NORTH ELEVATION
Scale 1 : 200

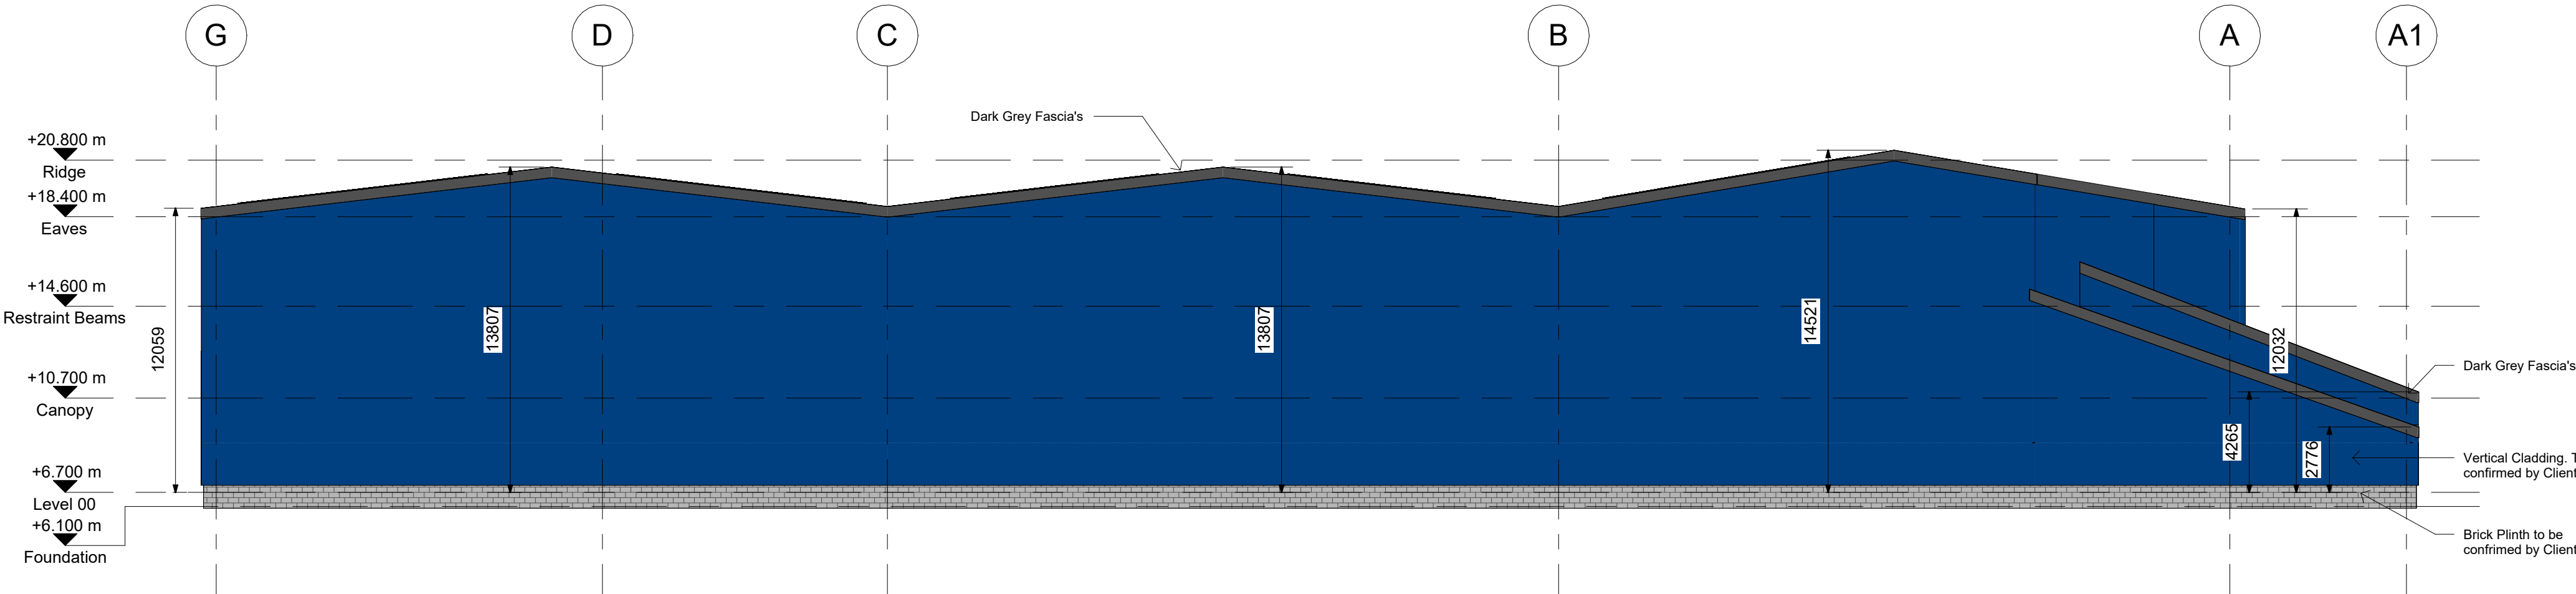


EAST ELEVATION
Scale 1 : 200

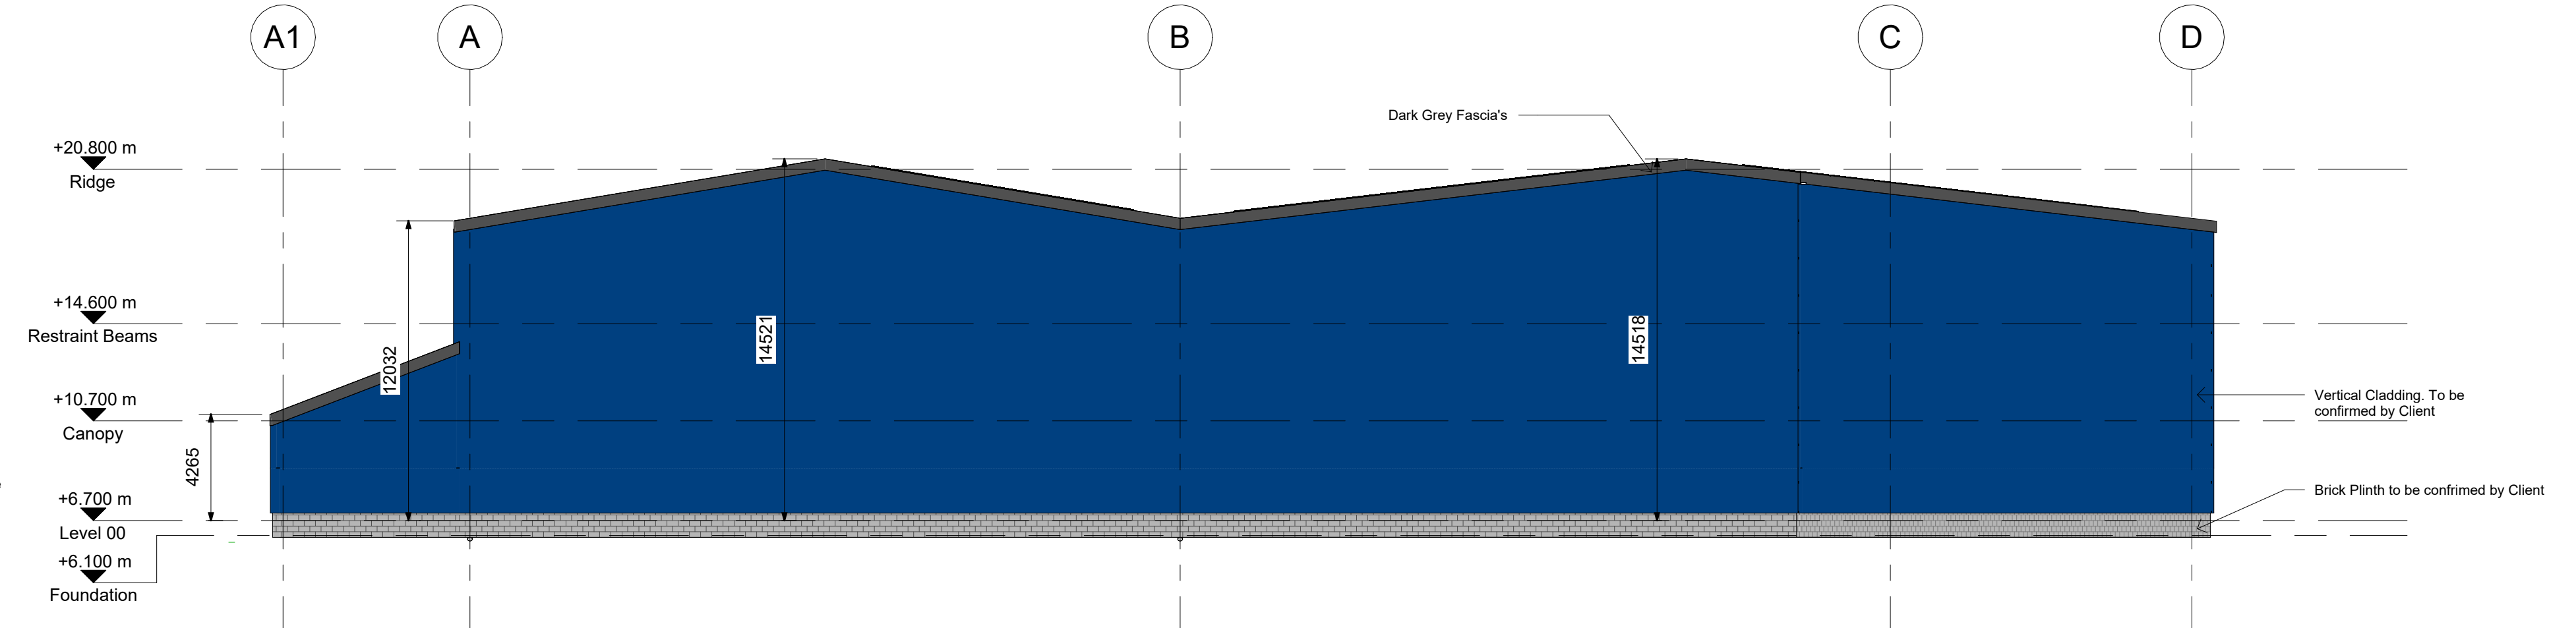


WEST ELEVATION
Scale 1 : 200

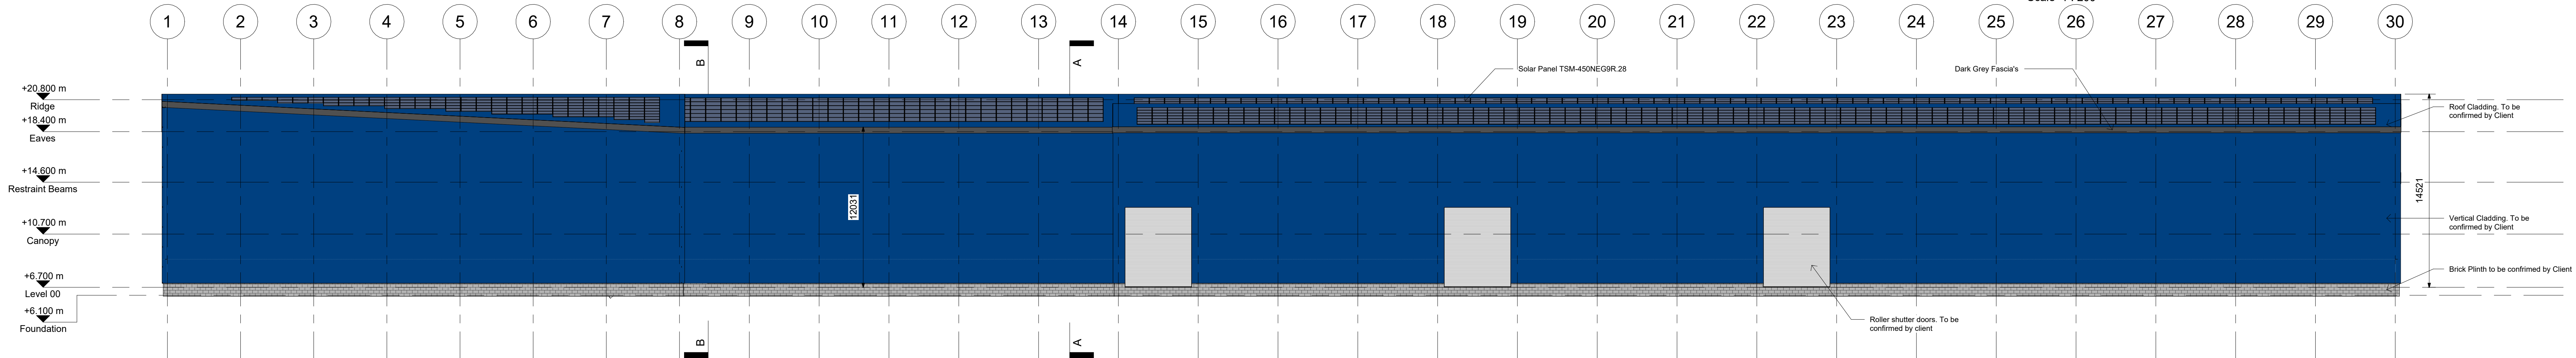


REAR ELEVATION
Scale 1 : 200

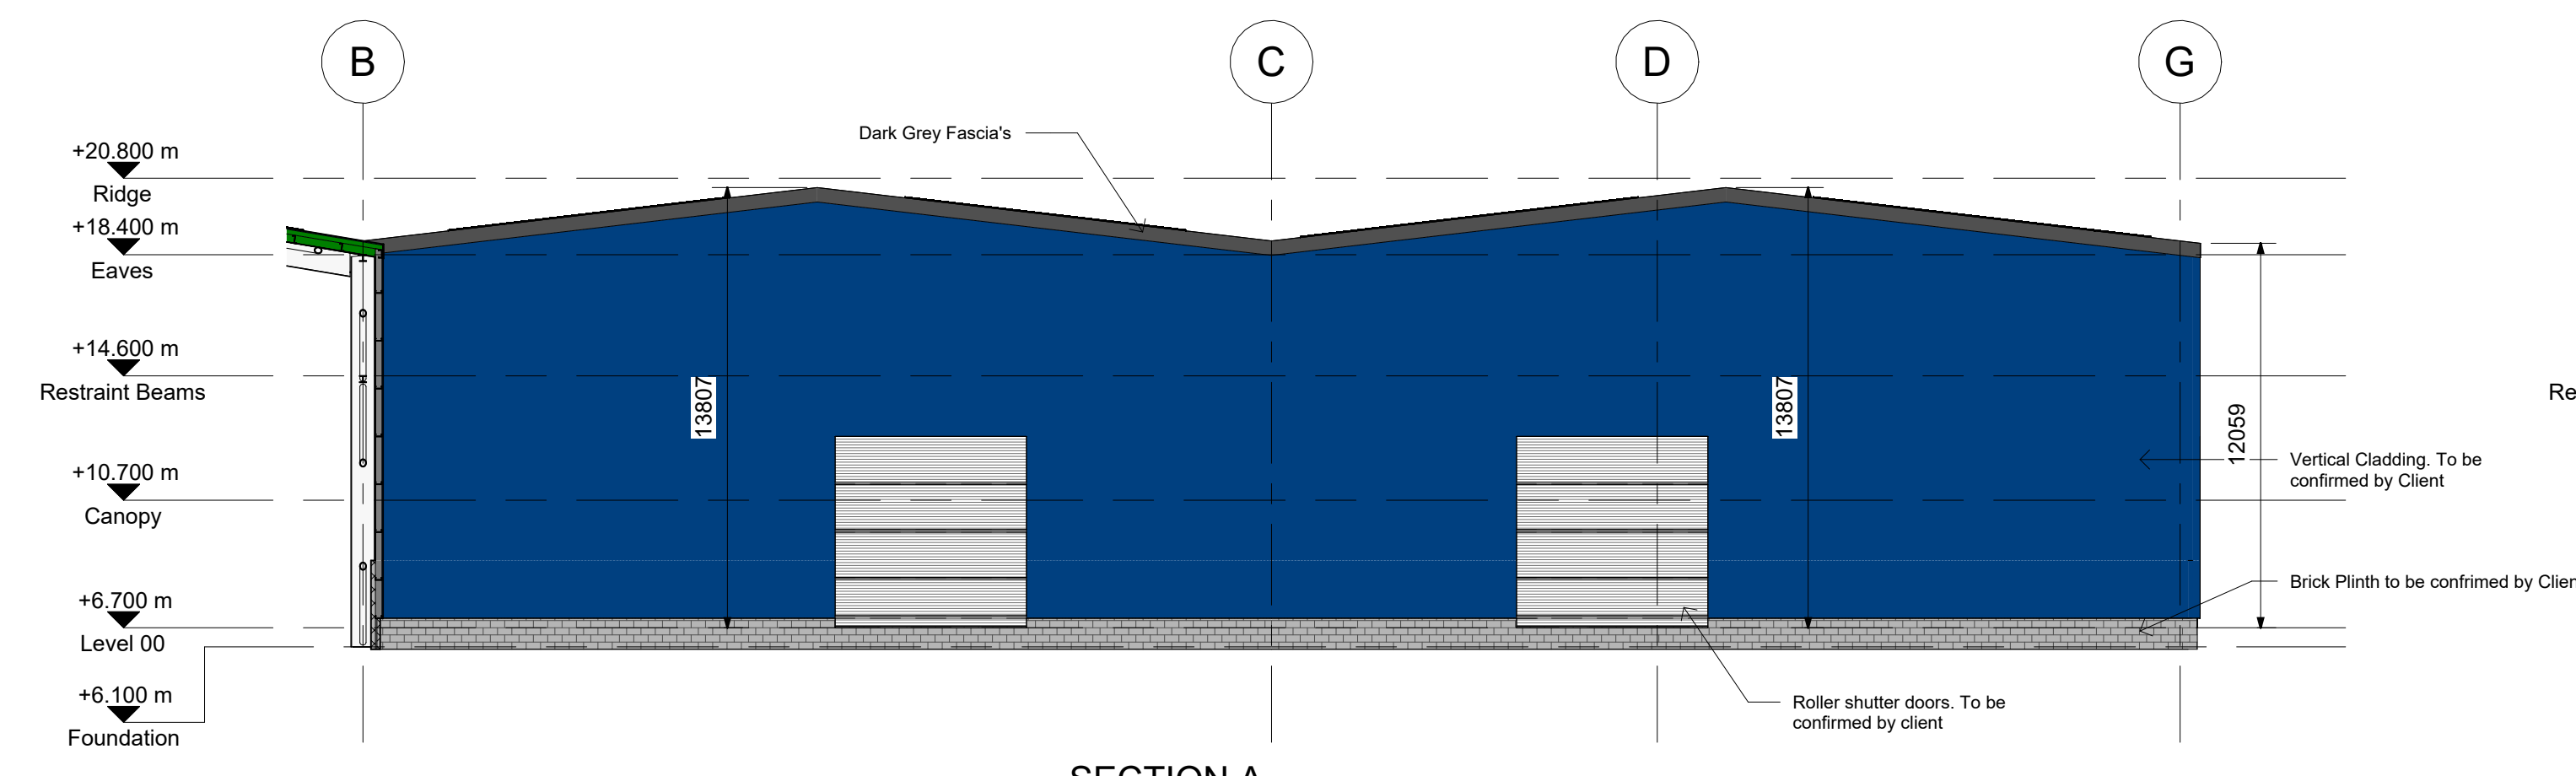


SECTION A
Scale 1 : 200

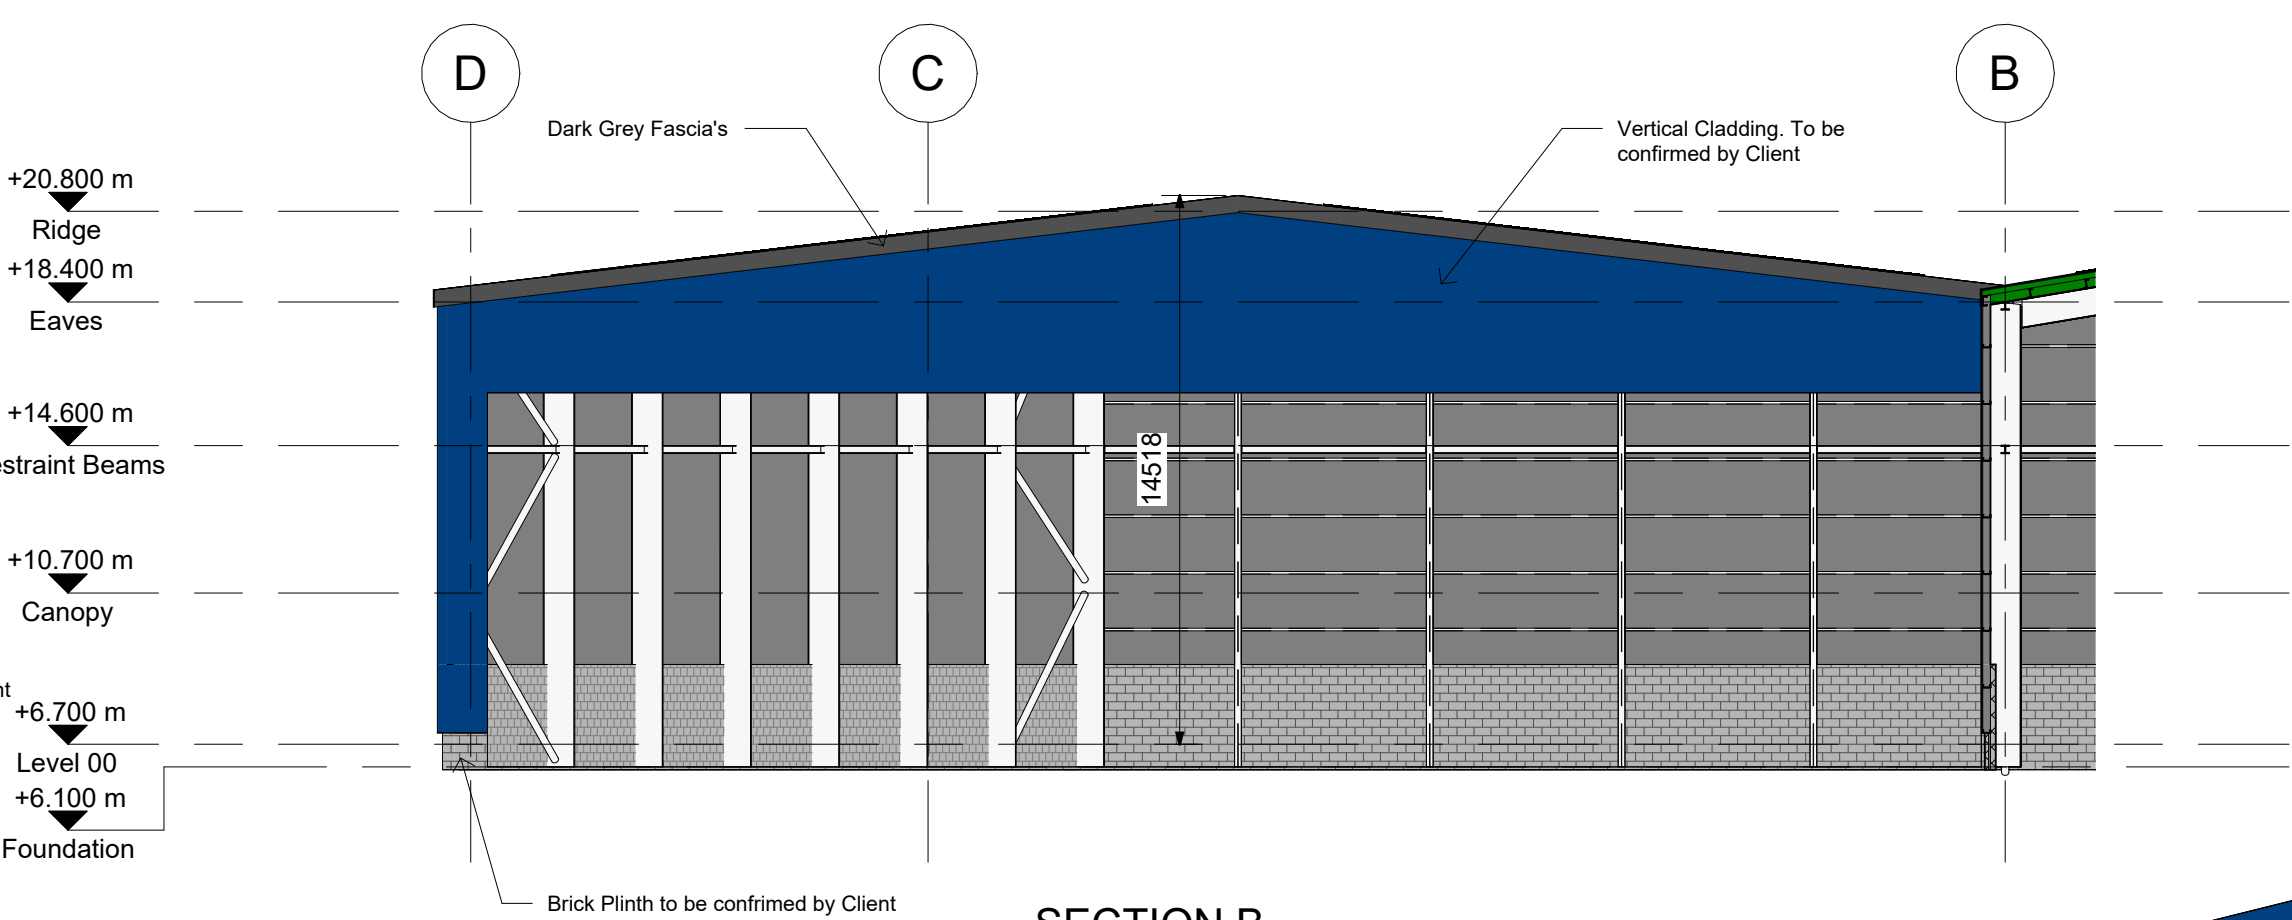

SECTION B
Scale 1 : 200

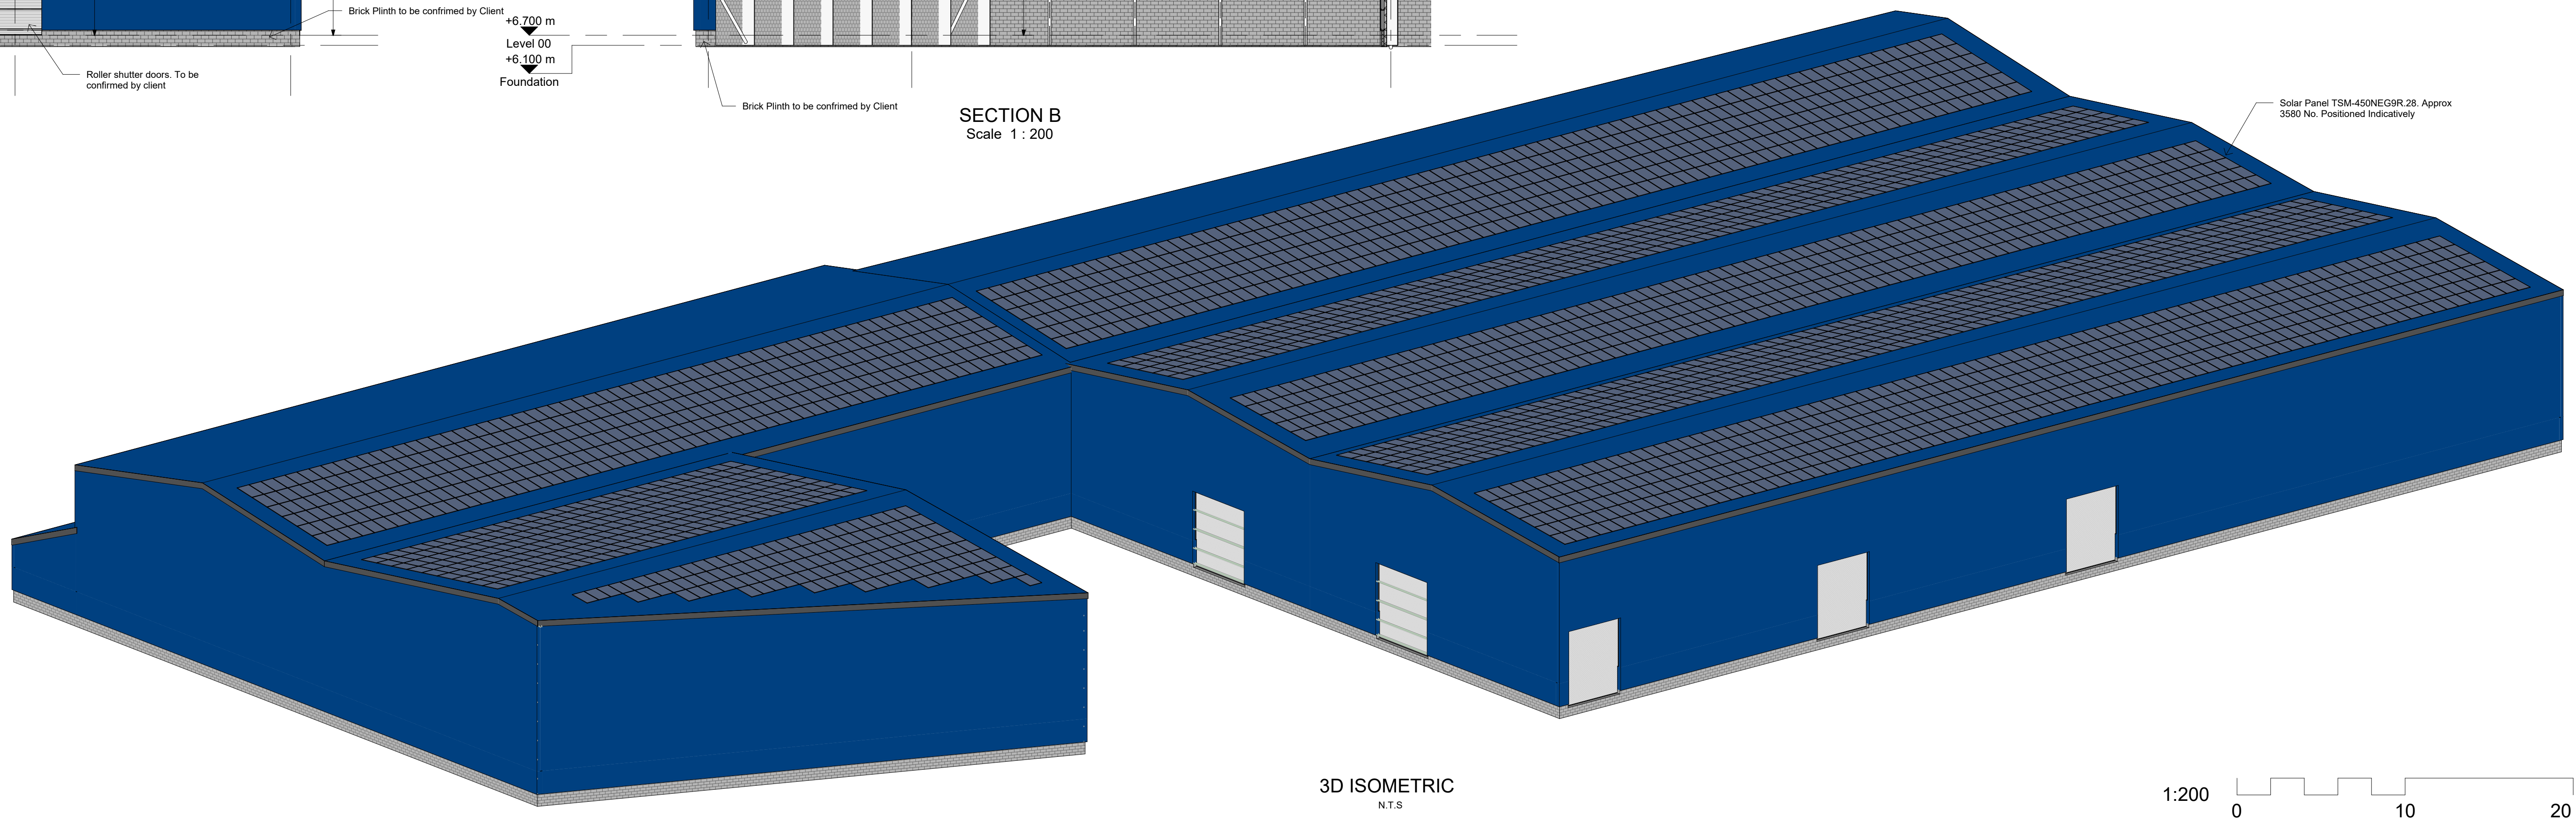

3D ISOMETRIC
N.T.S.

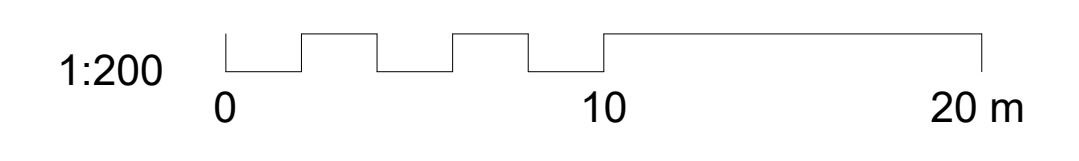

PLANNING

Rev.	Drawn	Checked	Approved	Description
B	JSM	CN		Solar Panels removed
A	JSM	CN		Solar Panels added

Client: Atlantic Recycling
Project: Atlantic MRF Shed Extension
Title: PROPOSED ELEVATIONS & SECTIONS

Vale Consultancy
CONSULTING CIVIL & STRUCTURAL ENGINEERS
29 Boccon Park | Old Field Road | Penarth | Bridgend | CF35 5LJ
Phone: 01656 883794 Email: Enquiries@vale-consultancy.co.uk

Date	Drawn	Checked	Approved
JULY 24	JSM	CN	

Scale @ A0: 1 : 200
Project number: 17405
System Number: 17405-h Planning-b
Sheet no: V29
Rev: B