




EXISTING & APPROVED SOUTH WEST ELEVATION 1  
1 : 200

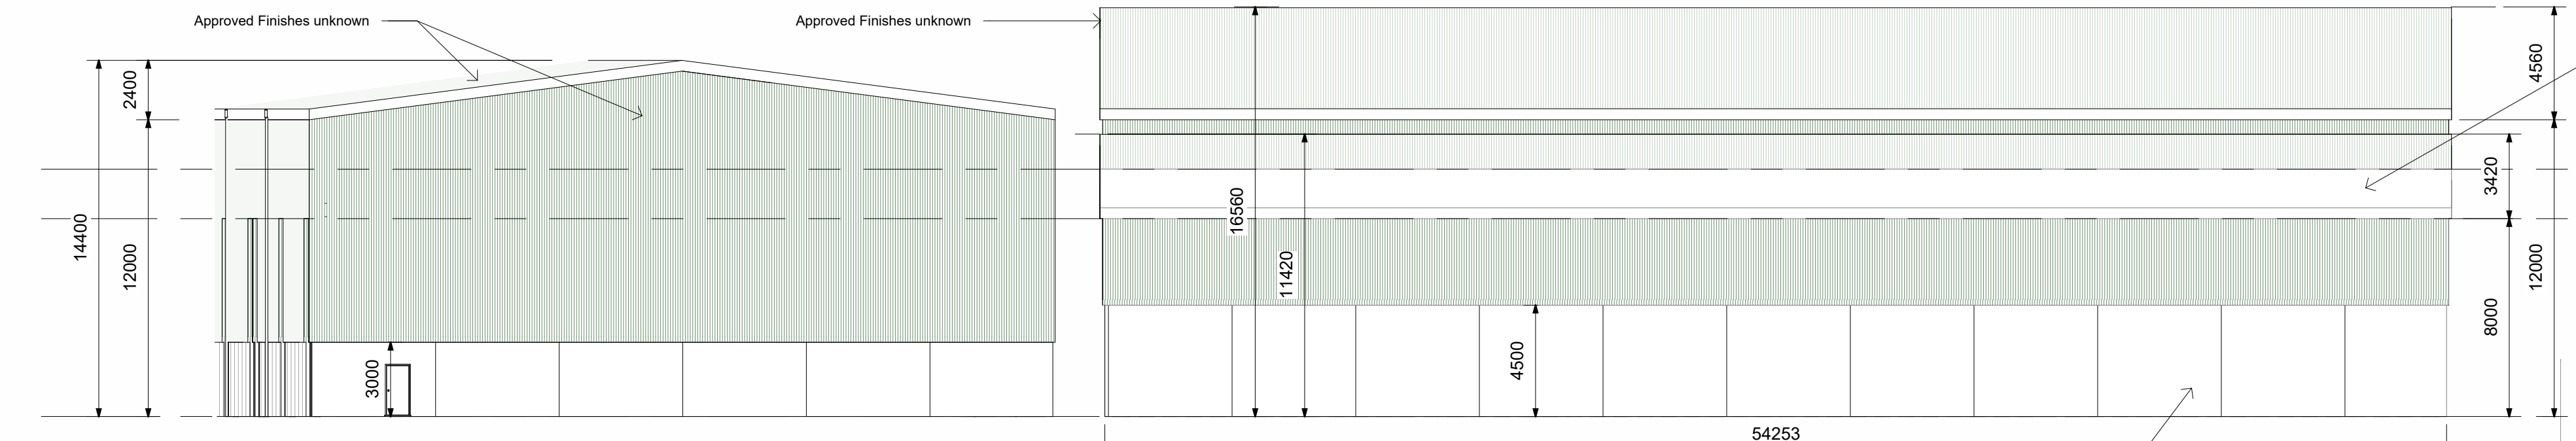


EXISTING & APPROVED NORTH EAST ELEVATION 2  
1 : 200

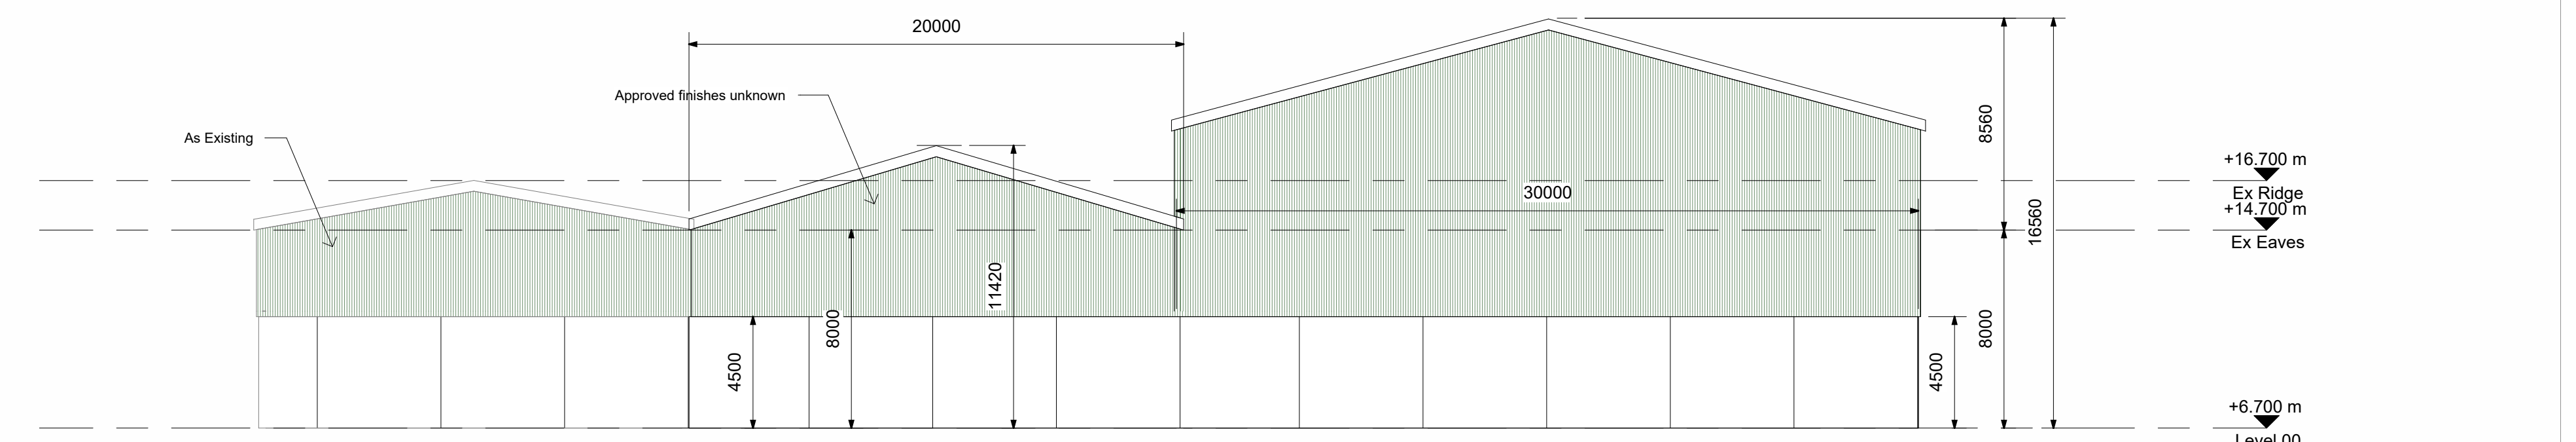


EXISTING & APPROVED NORTH WEST ELEVATION 3  
1 : 200

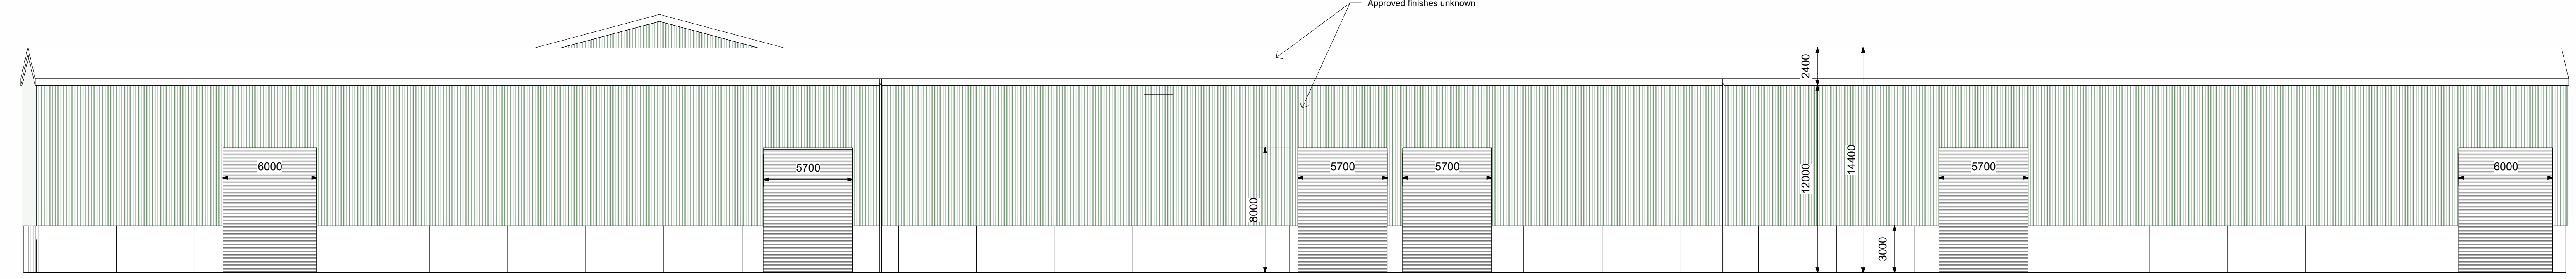

EXISTING & APPROVED SOUTH EAST ELEVATION 4  
1 : 200

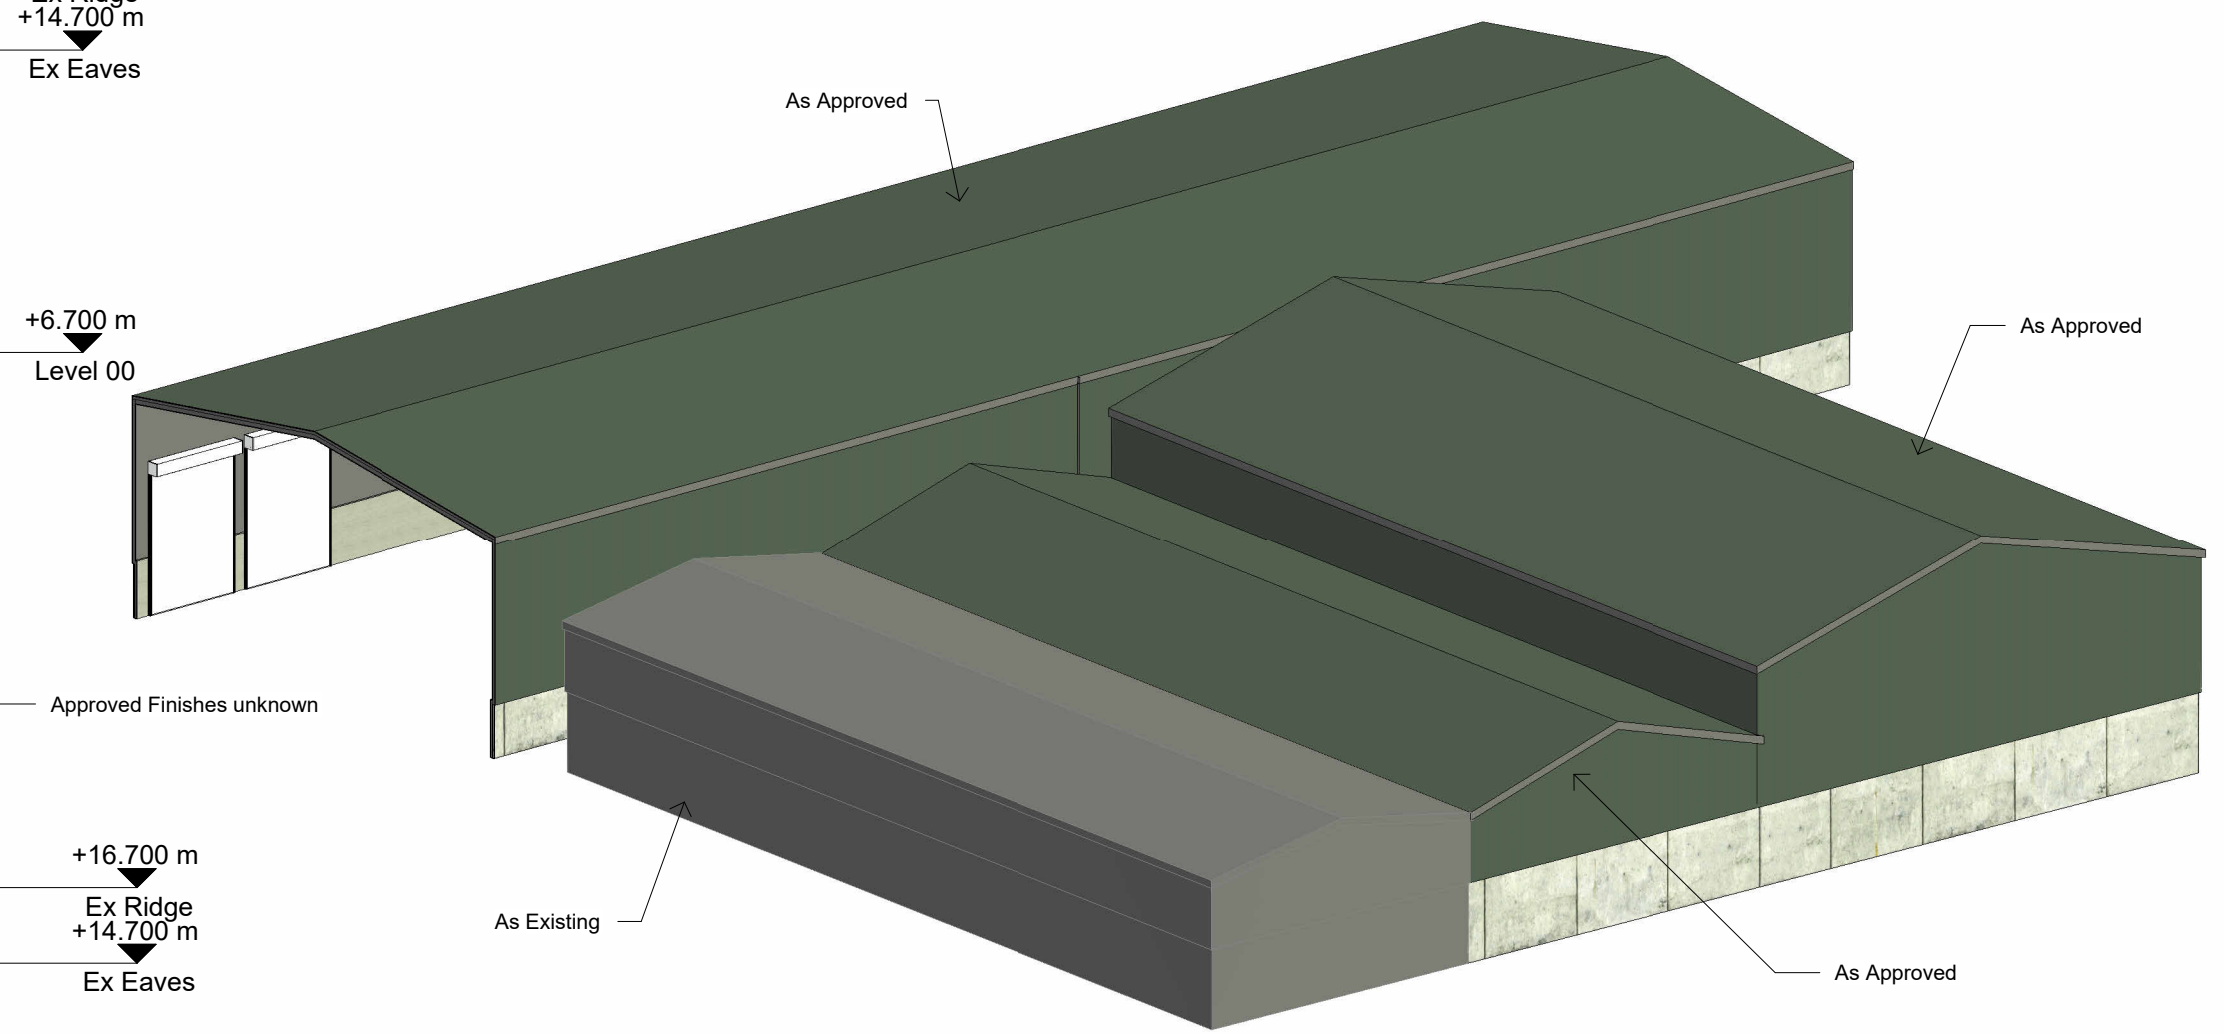

APROVED & EXISTING 3D ISOMETRIC 1

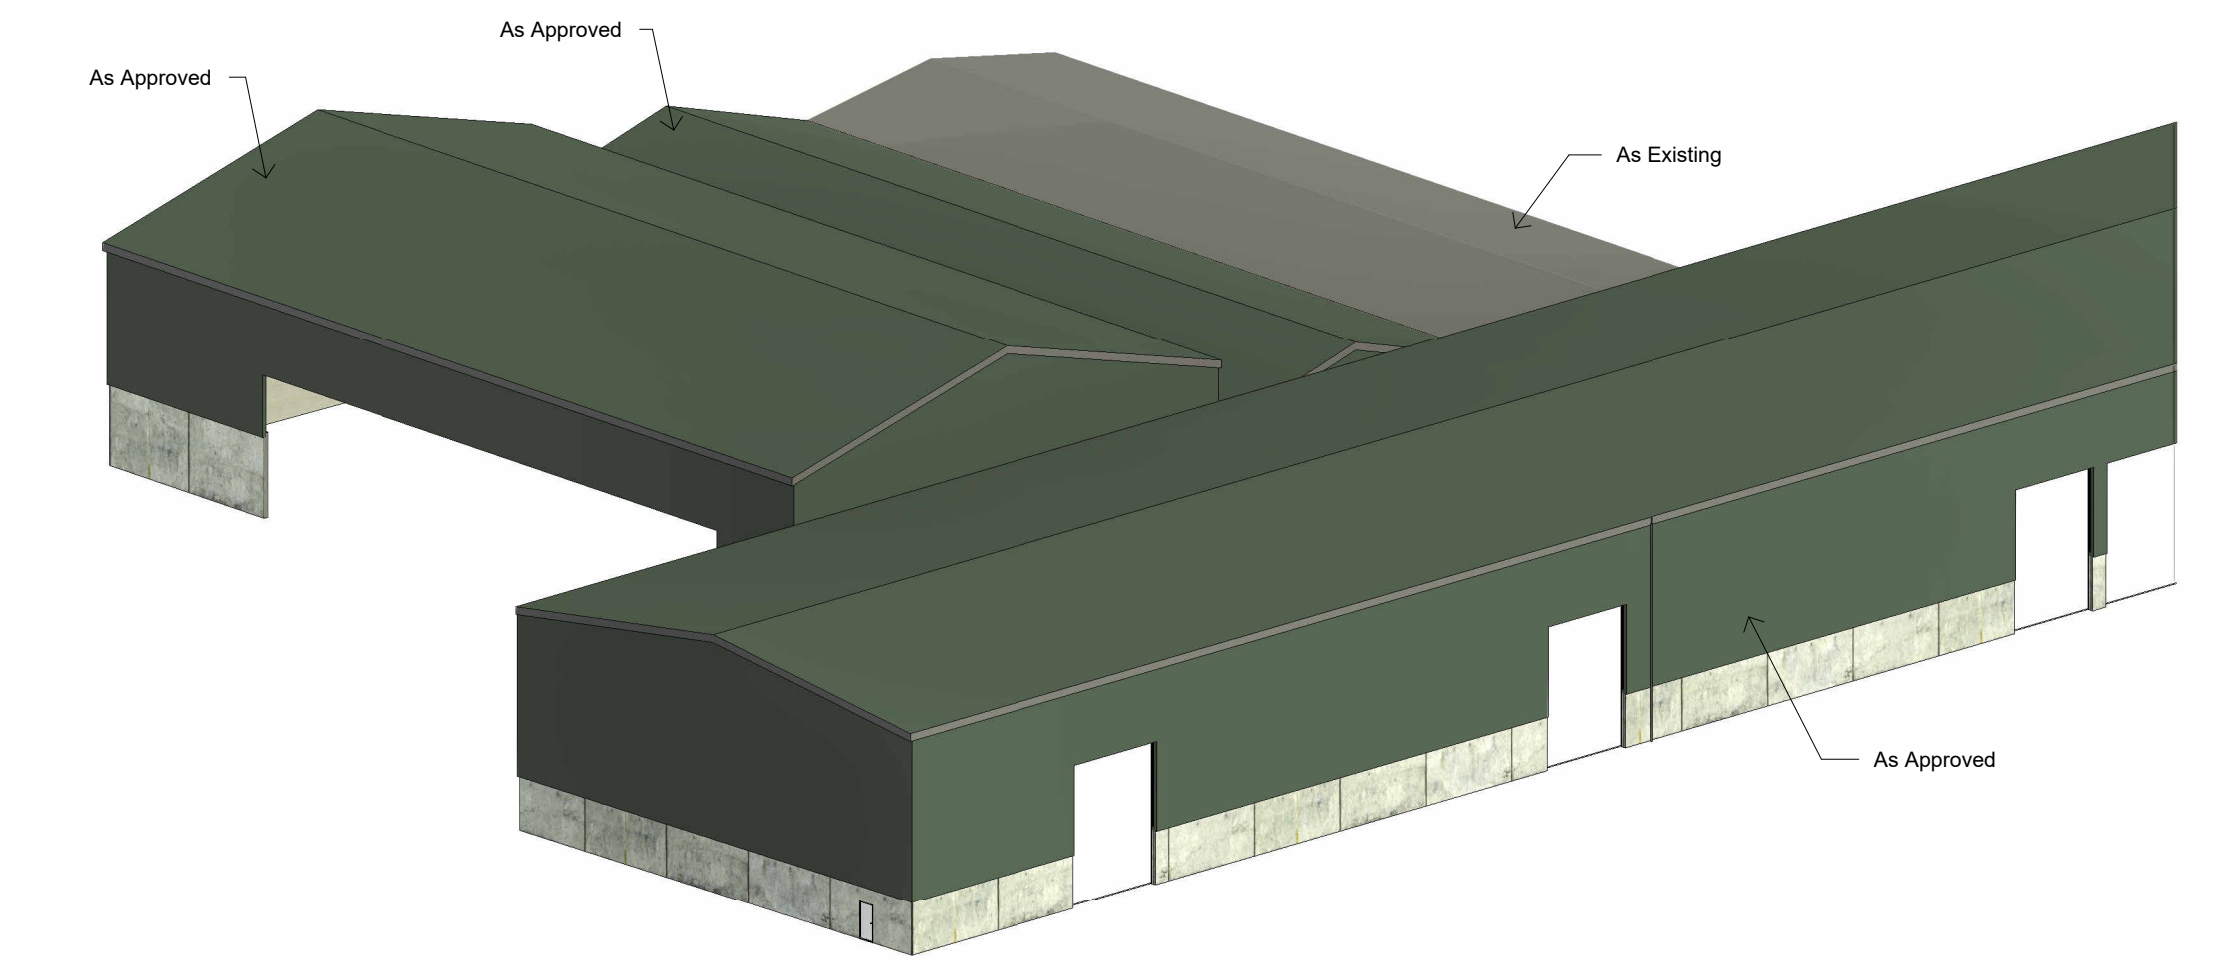

APROVED & EXISTING 3D ISOMETRIC 2

**PLANNING**

**NOTES**  
 1. All dimensions are in millimetres unless noted otherwise.  
 2. All levels are shown in millimetres unless noted otherwise.  
 3. Do not scale from the drawing. Use figured dimensions only.  
 4. Any discrepancies to be reported immediately to the Designer/Engineer.  
 5. This drawing to be read in conjunction with all relevant Architects, engineers, subcontractors and specialists drawings and specifications.

ALL DIMENSIONS TO BE CHECKED ON SITE: Contractor to check and verify all building and site dimensions. The Contractor is to comply in all respects with the current Building Regulations whether specifically stated on this drawing or not. This drawing must be read and checked against any other specialist drawings provided & manufacturer's recommendations. Tabled quantities are for guidance only all specialist Consultants & Contractors to check and verify. Any discrepancies in all of the above must be reported to the Design team prior to installation

CDM - If we are appointed as a Designer or Principal Designer, for the Pre-Construction Phase only, we can only carry out our duties for that phase. This means that we will give all relevant design information for consideration in the Construction Phase Plan / Health & Safety File to the Client at the end of the Pre-Construction Phase. It will be the Client's responsibility to pass that information on to the Principal Contractor and any other Contractors or Designers, which the client subsequently appoints.

rev.	drawn	chkd	approved	date	description
A	JSM	CN		07.06.24	Approved MRF building added

Client	Atlantic Recycling
	Atlantic Eco Park, Newton Road, Cardiff
Project	Atlantic MRF Shed Extension

Title  
EXISTING & APPROVED ELEVATIONS

29 Bocam Park | Old Field Road | Pencoed | Bridgend | CF35 5LJ  
Phone: 01656 863794 Email: Enquiries@vale-consultancy.co.uk

date	JULY 24	drawn	JSM	checked	CN	approved	
scale @ A1	1 : 200		Project number		17405		
status	System Number	17405-h Planning-b	drg. no.	V25	rev.	A	