


- NOTES**
- All dimensions are in millimetres unless noted otherwise.
 - All levels are shown in millimetres unless noted otherwise.
 - Do not scale from the drawing. Use figured dimensions only.
 - Any discrepancies to be reported immediately to the engineer.
 - This drawing is to be read in conjunction with all relevant Architect, engineer, subcontractor and specialist drawings and specifications.

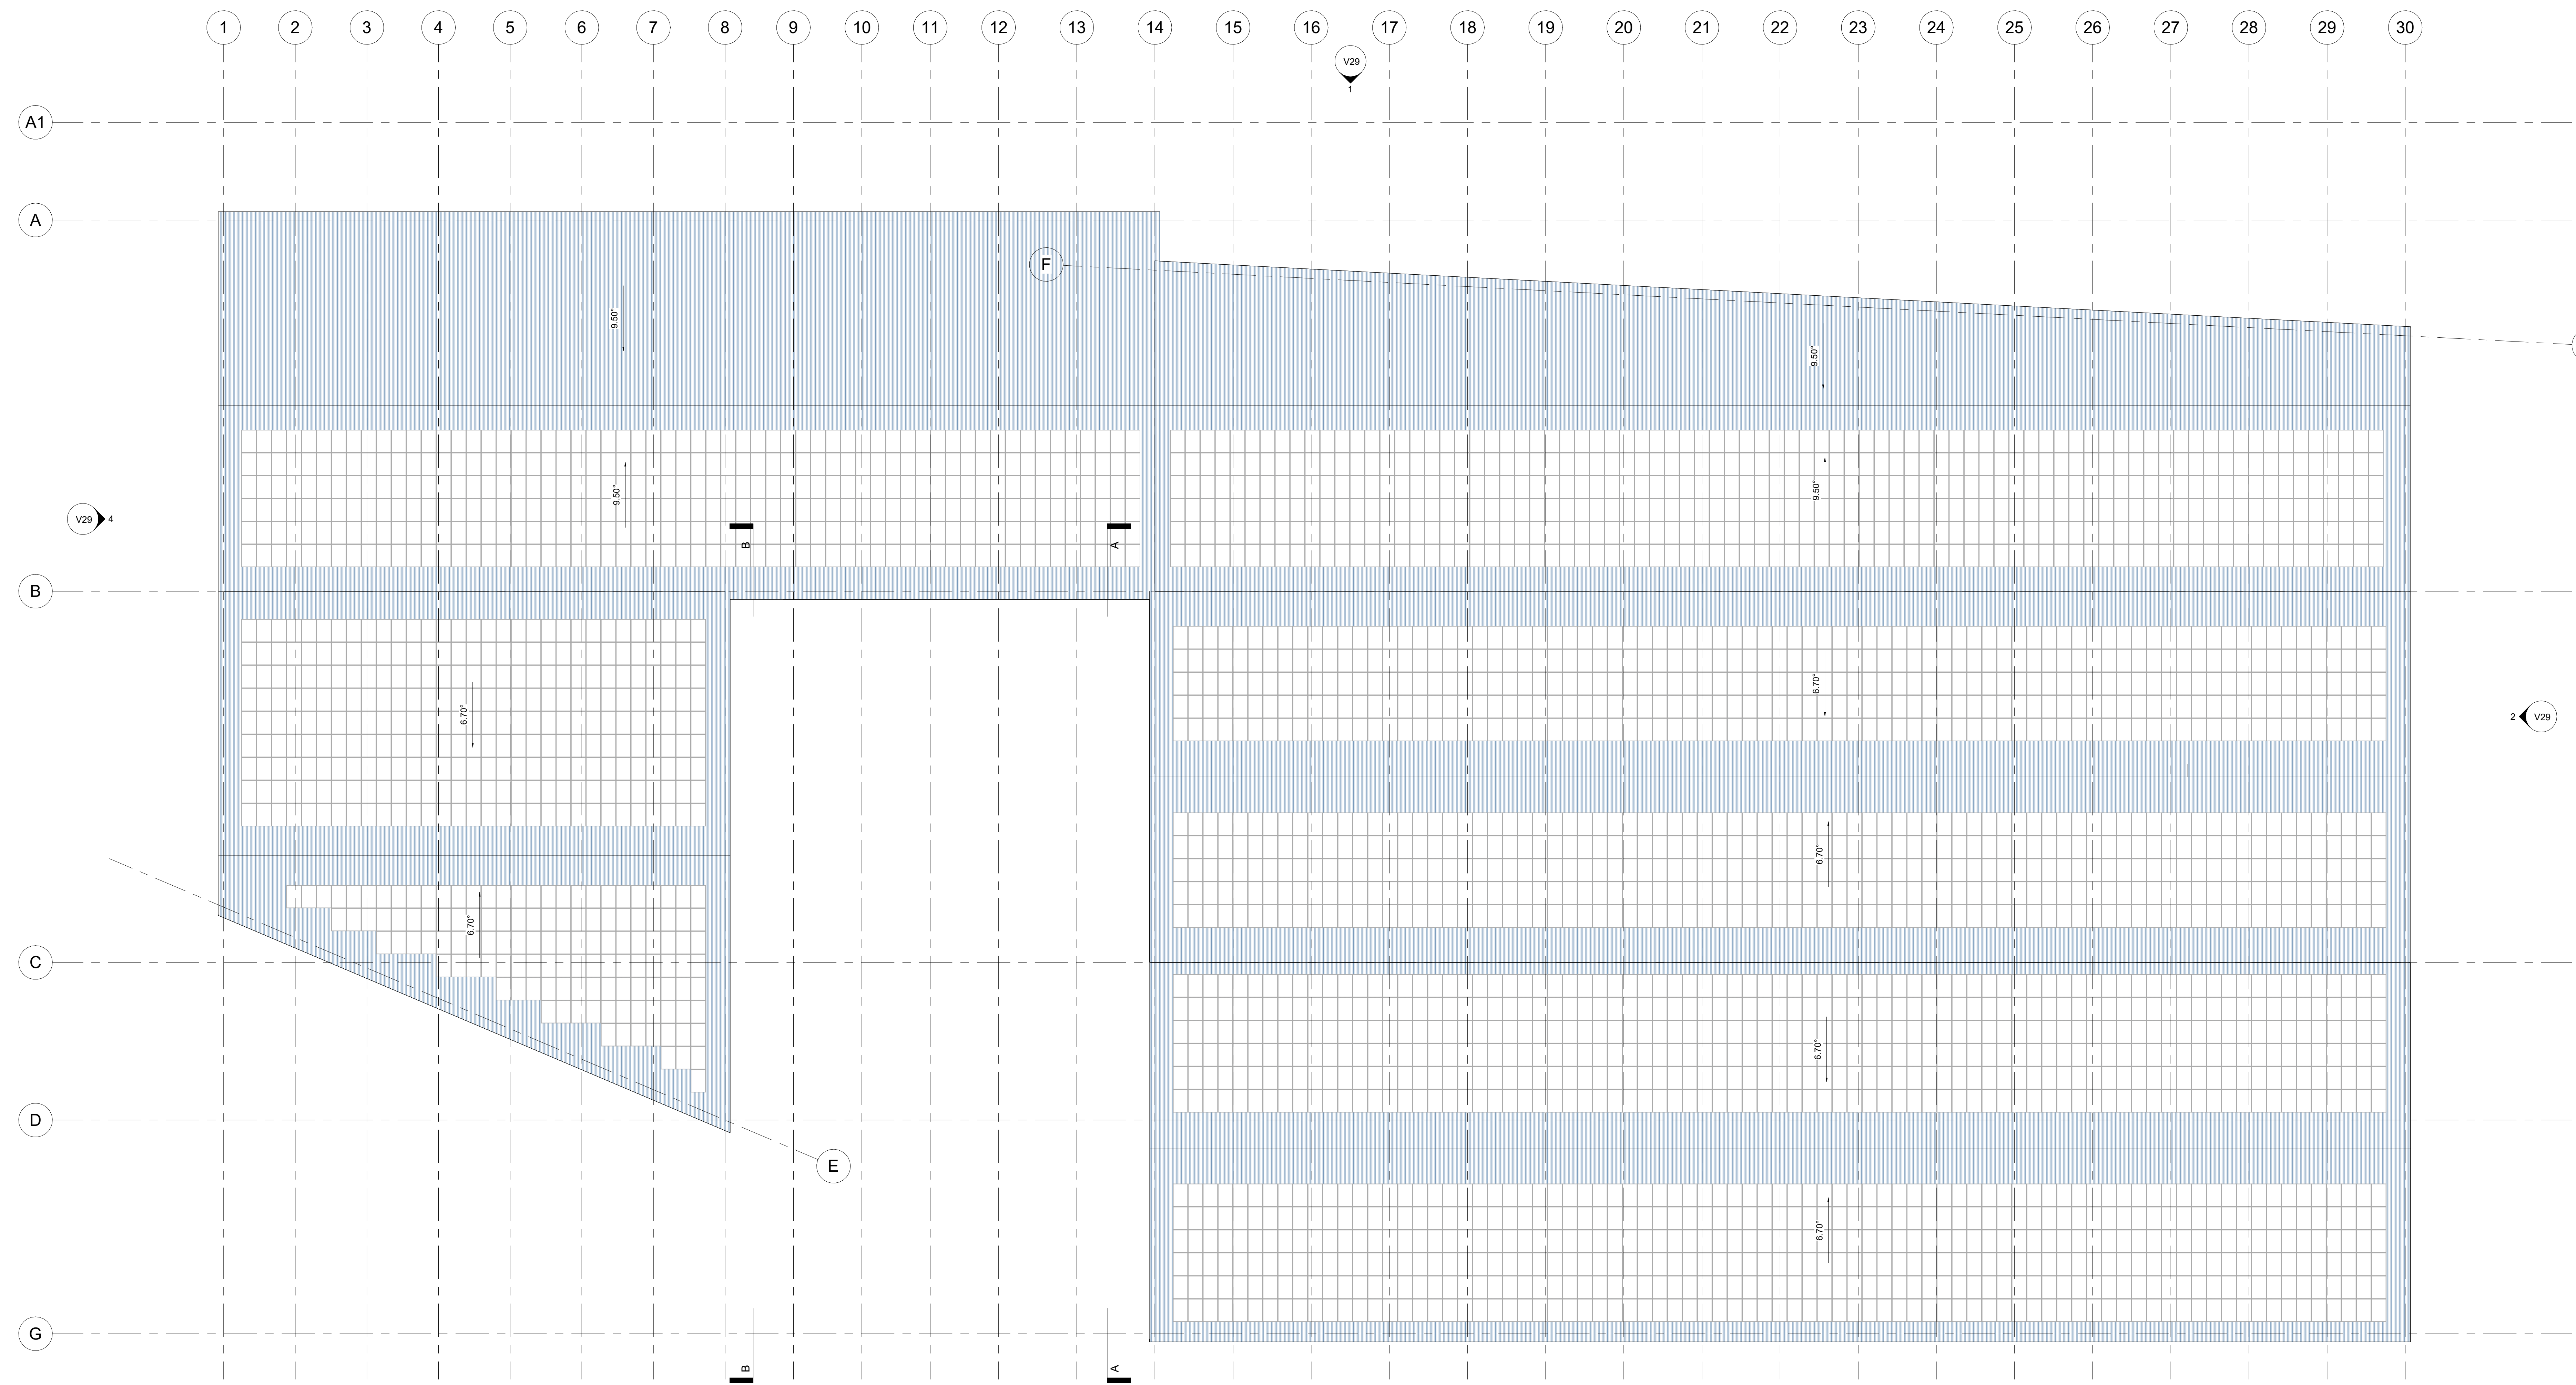

3
V29

EAVES LAYOUT
Scale 1 : 200


PLANNING

Rev.	Date	Drawn	Checked	Approved	Description
A		JSM	CN		Solar Panels added
B		JSM	CN		Solar Panels removed

Client
Atlantic Recycling
Atlantic Eco Park, Newton Road, Cardiff

Project
Atlantic MRF Shed Extension

Title
PROPOSED ROOF LAYOUT


Vale Consultancy
CONSULTING CIVIL & STRUCTURAL ENGINEERS
29 Boccon Park | Old Field Road | Pencoed | Bridgend | CF35 9LJ
Phone: 01626 883794 | Email: Enquiries@vale-consultancy.co.uk

date	drawn	checked	approved
JULY 24	JSM	CN	

scale @ A0
1 : 200

Project number
17405

status	System Number	fig. no.	rev.
Planning	17405-h Planning-b	V28	B